


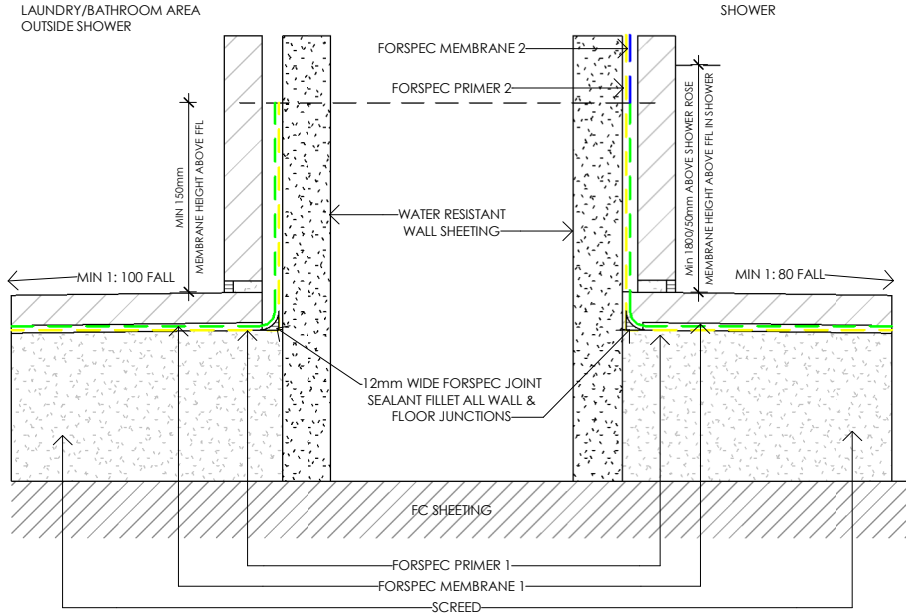

SCALE NTS	DRAWING No	REFERENCE B103	REVISION C
DATE 18/11/2024	DESIGNED BY PV	DRAWN PV	CHECKED BP