


NOTES

1. FORSPEC MAY REQUIRE AN ALTERNATE FORSPEC WATERSTOP BASED ON DESIGN CONDITIONS

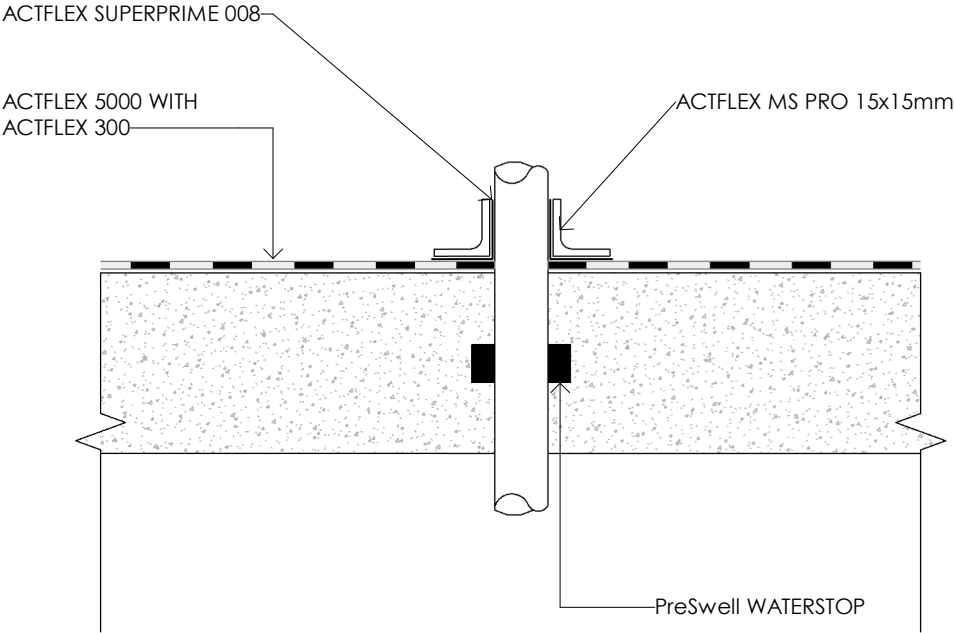

PENETRATION

COPYRIGHT. ALL RIGHTS RESERVED. CANNOT BE REPRODUCED OR COPIED IN ANY FORM WITHOUT THE WRITTEN PERMISSION OF FORSPEC. ANY LICENSE EXPRESSED OR IMPLIED, TO USE THIS DOCUMENT FOR ANY PURPOSE WHATSOEVER IS RESTRICTED TO THE TERMS OF THE AGREEMENT

SCALE NTS	DRAWING No	REFERENCE D517	REVISION C
DATE 18/11/2024	DESIGNED BY PV	DRAWN PV	CHECKED BP