


NOTES

- 1. THE FOOTING KEYWAY SHOULD BE FORMED TO CREATE A REGULAR AND UNIFORM SHAPE ALLOWING PROPER DETAILING OF THE PREFLEX HBR LIQUID MEMBRANE
- 2. FORSPEC MAY REQUIRE AN ALTERNATE WATERSTOP BASED ON DESIGN CONDITIONS

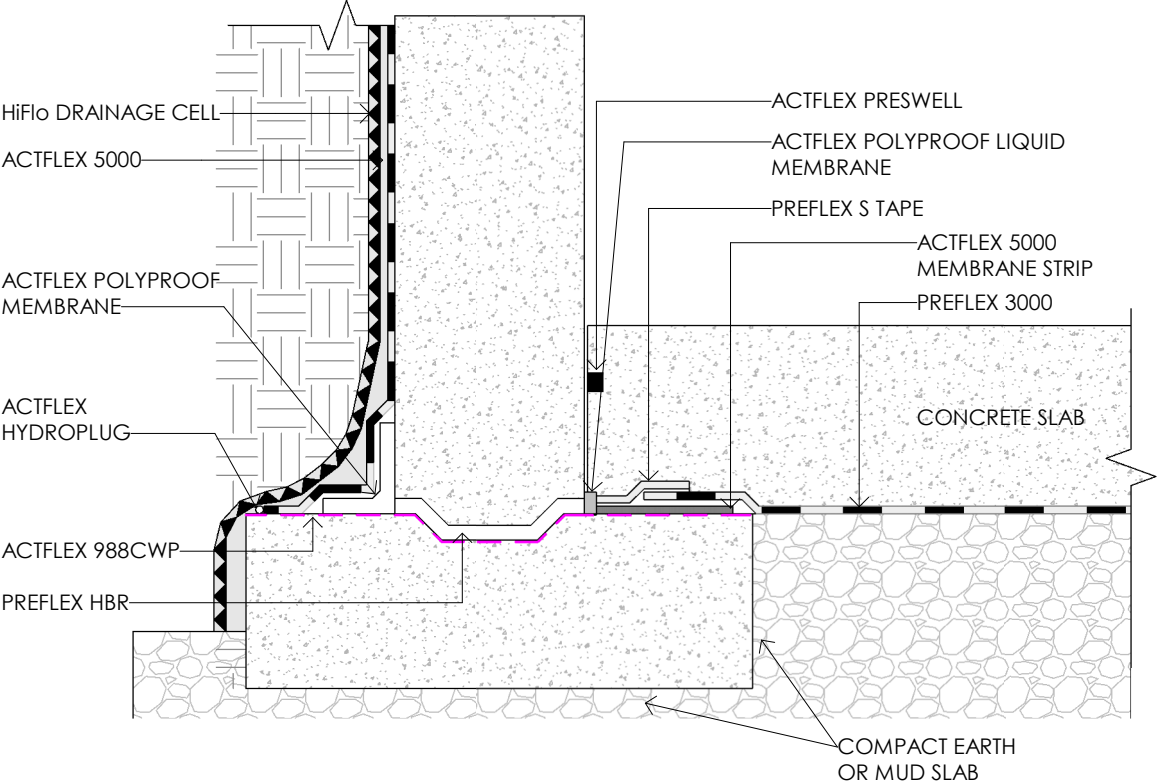

FOUNDATION WALL
FLOOR SLAB AT FOOTING LEVEL OPTION 2

COPYRIGHT, ALL RIGHTS RESERVED, CANNOT BE REPRODUCED OR COPIED IN ANY FORM WITHOUT THE WRITTEN PERMISSION OF FORSPEC. ANY LICENSE EXPRESSED OR IMPLIED, TO USE THIS DOCUMENT FOR ANY PURPOSE WHATSOEVER IS RESTRICTED TO THE TERMS OF THE AGREEMENT

SCALE NTS	DRAWING No	REFERENCE D504	REVISION C
DATE 18/11/2024	DESIGNED BY PV	DRAWN PV	CHECKED BP